


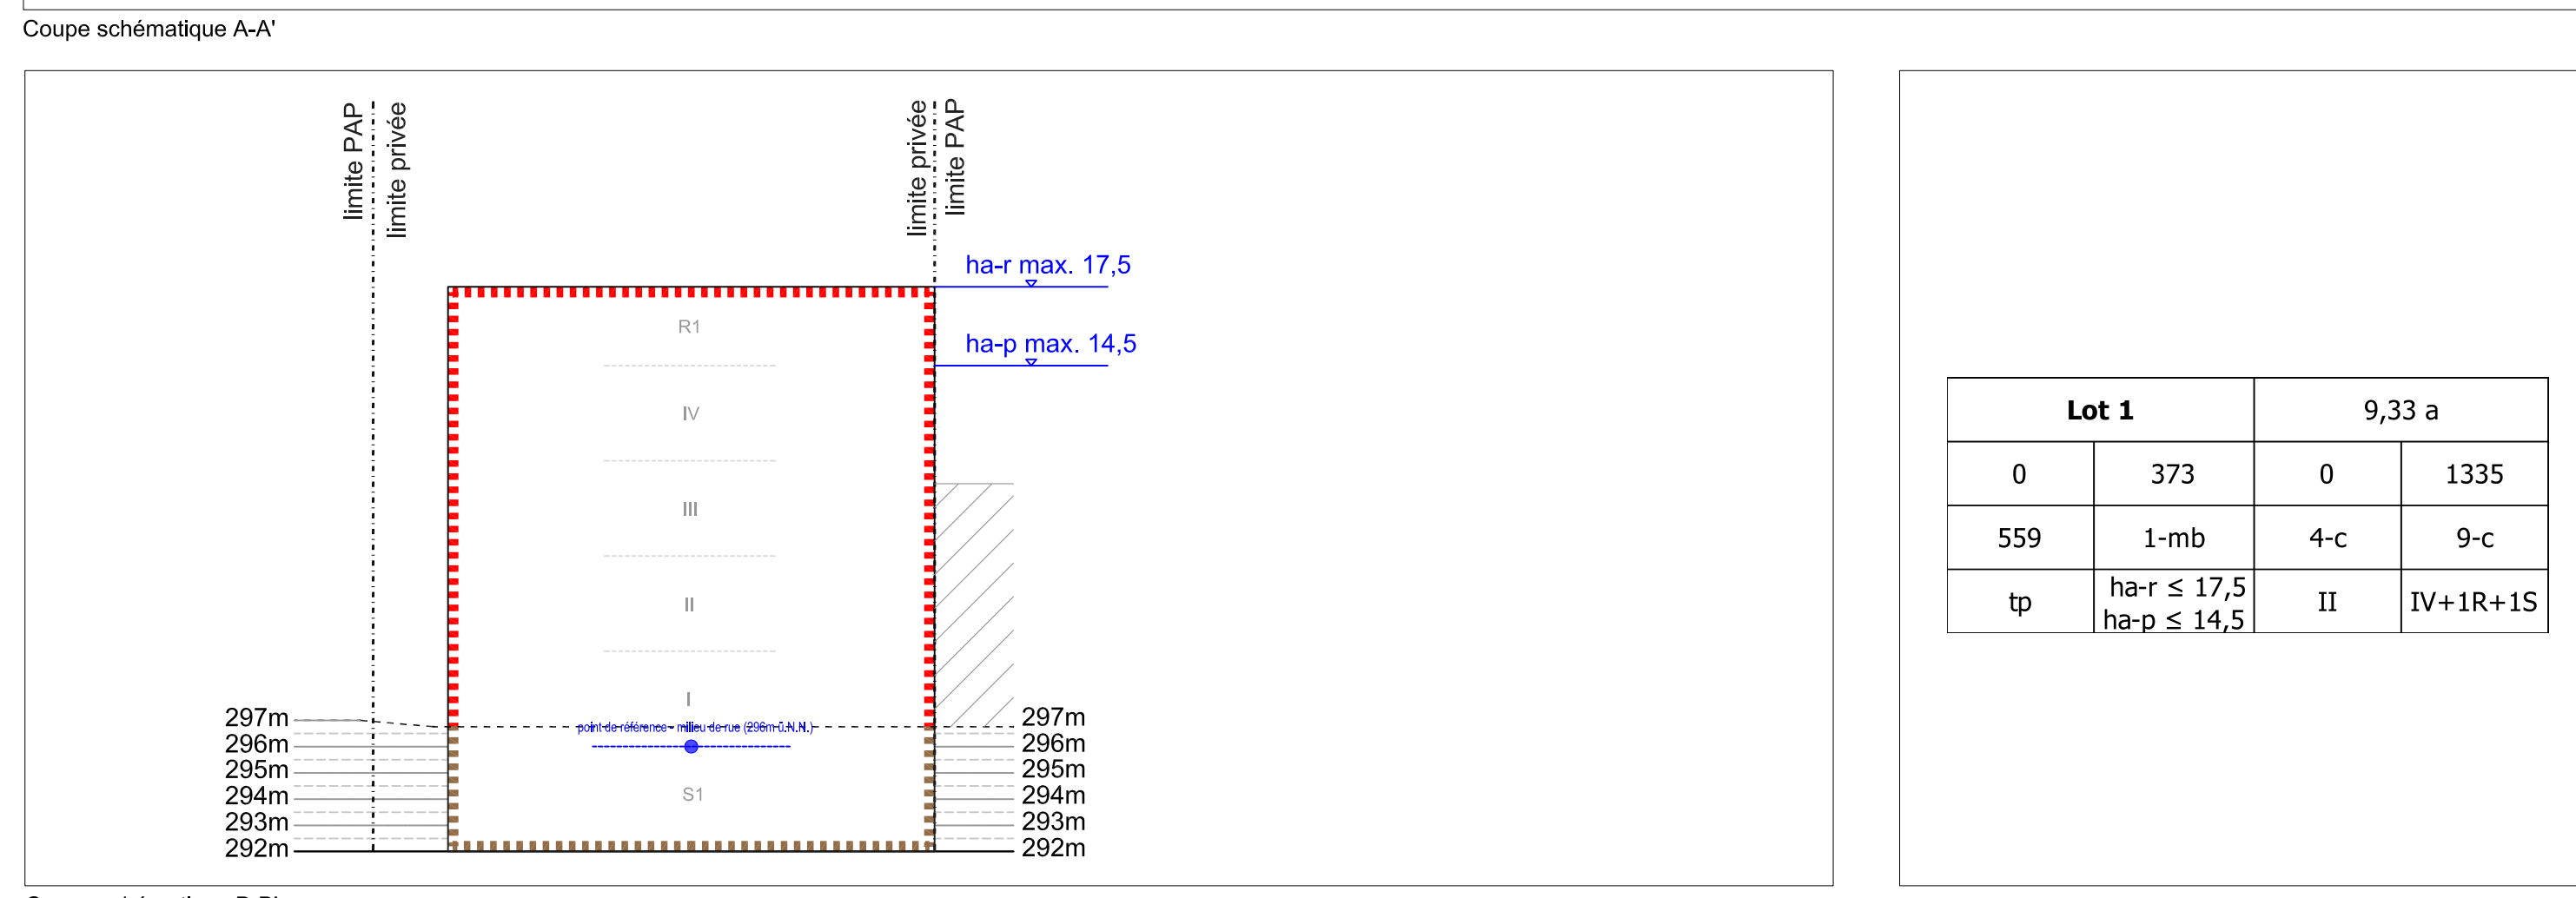

Lot 1		9,33 a	
0	373	0	1335
559	1-mb	4-c	9-c
tp	ha-r ≤ 17,5 ha-p ≤ 14,5	II	IV+1R+1S

[illegible][illegible]